

WAGNER

ARCHITECTURE

54 INDIANA AVENUE
VALPARAISO, IN 46383
TEL. 219-531-2468
FAX 219-531-0008

© 2018 WAGNER ARCHITECTURE
WAGNER ARCHITECTURE REMAINS ALL
RIGHTS RESERVED. STATUTORY AND COMMON LAW,
REGARDING THESE DRAWINGS, THESE DRAWINGS
MAY NOT BE MODIFIED, REPRODUCED OR
COPIED IN ANY FORM, OR TRANSFERRED TO
ANY THIRD PARTY WITHOUT THE EXPRESSED
WRITTEN CONSENT OF WAGNER ARCHITECTURE.


VALPARAISO, IN

FRATERNITY HOUSE
SIGMA PI FRATERNITY

803 BROWN STREET

TITLE:
FIRST FLOOR PLAN

NO.	DATE	ISSUED FOR
1	2/18/18	OWNER REVIEW
PROJECT #		
SHEET:		
DRAWN BY: jmm		
REVIEWED BY: dhw		
SCALE: 1/4" = 1'-0"		

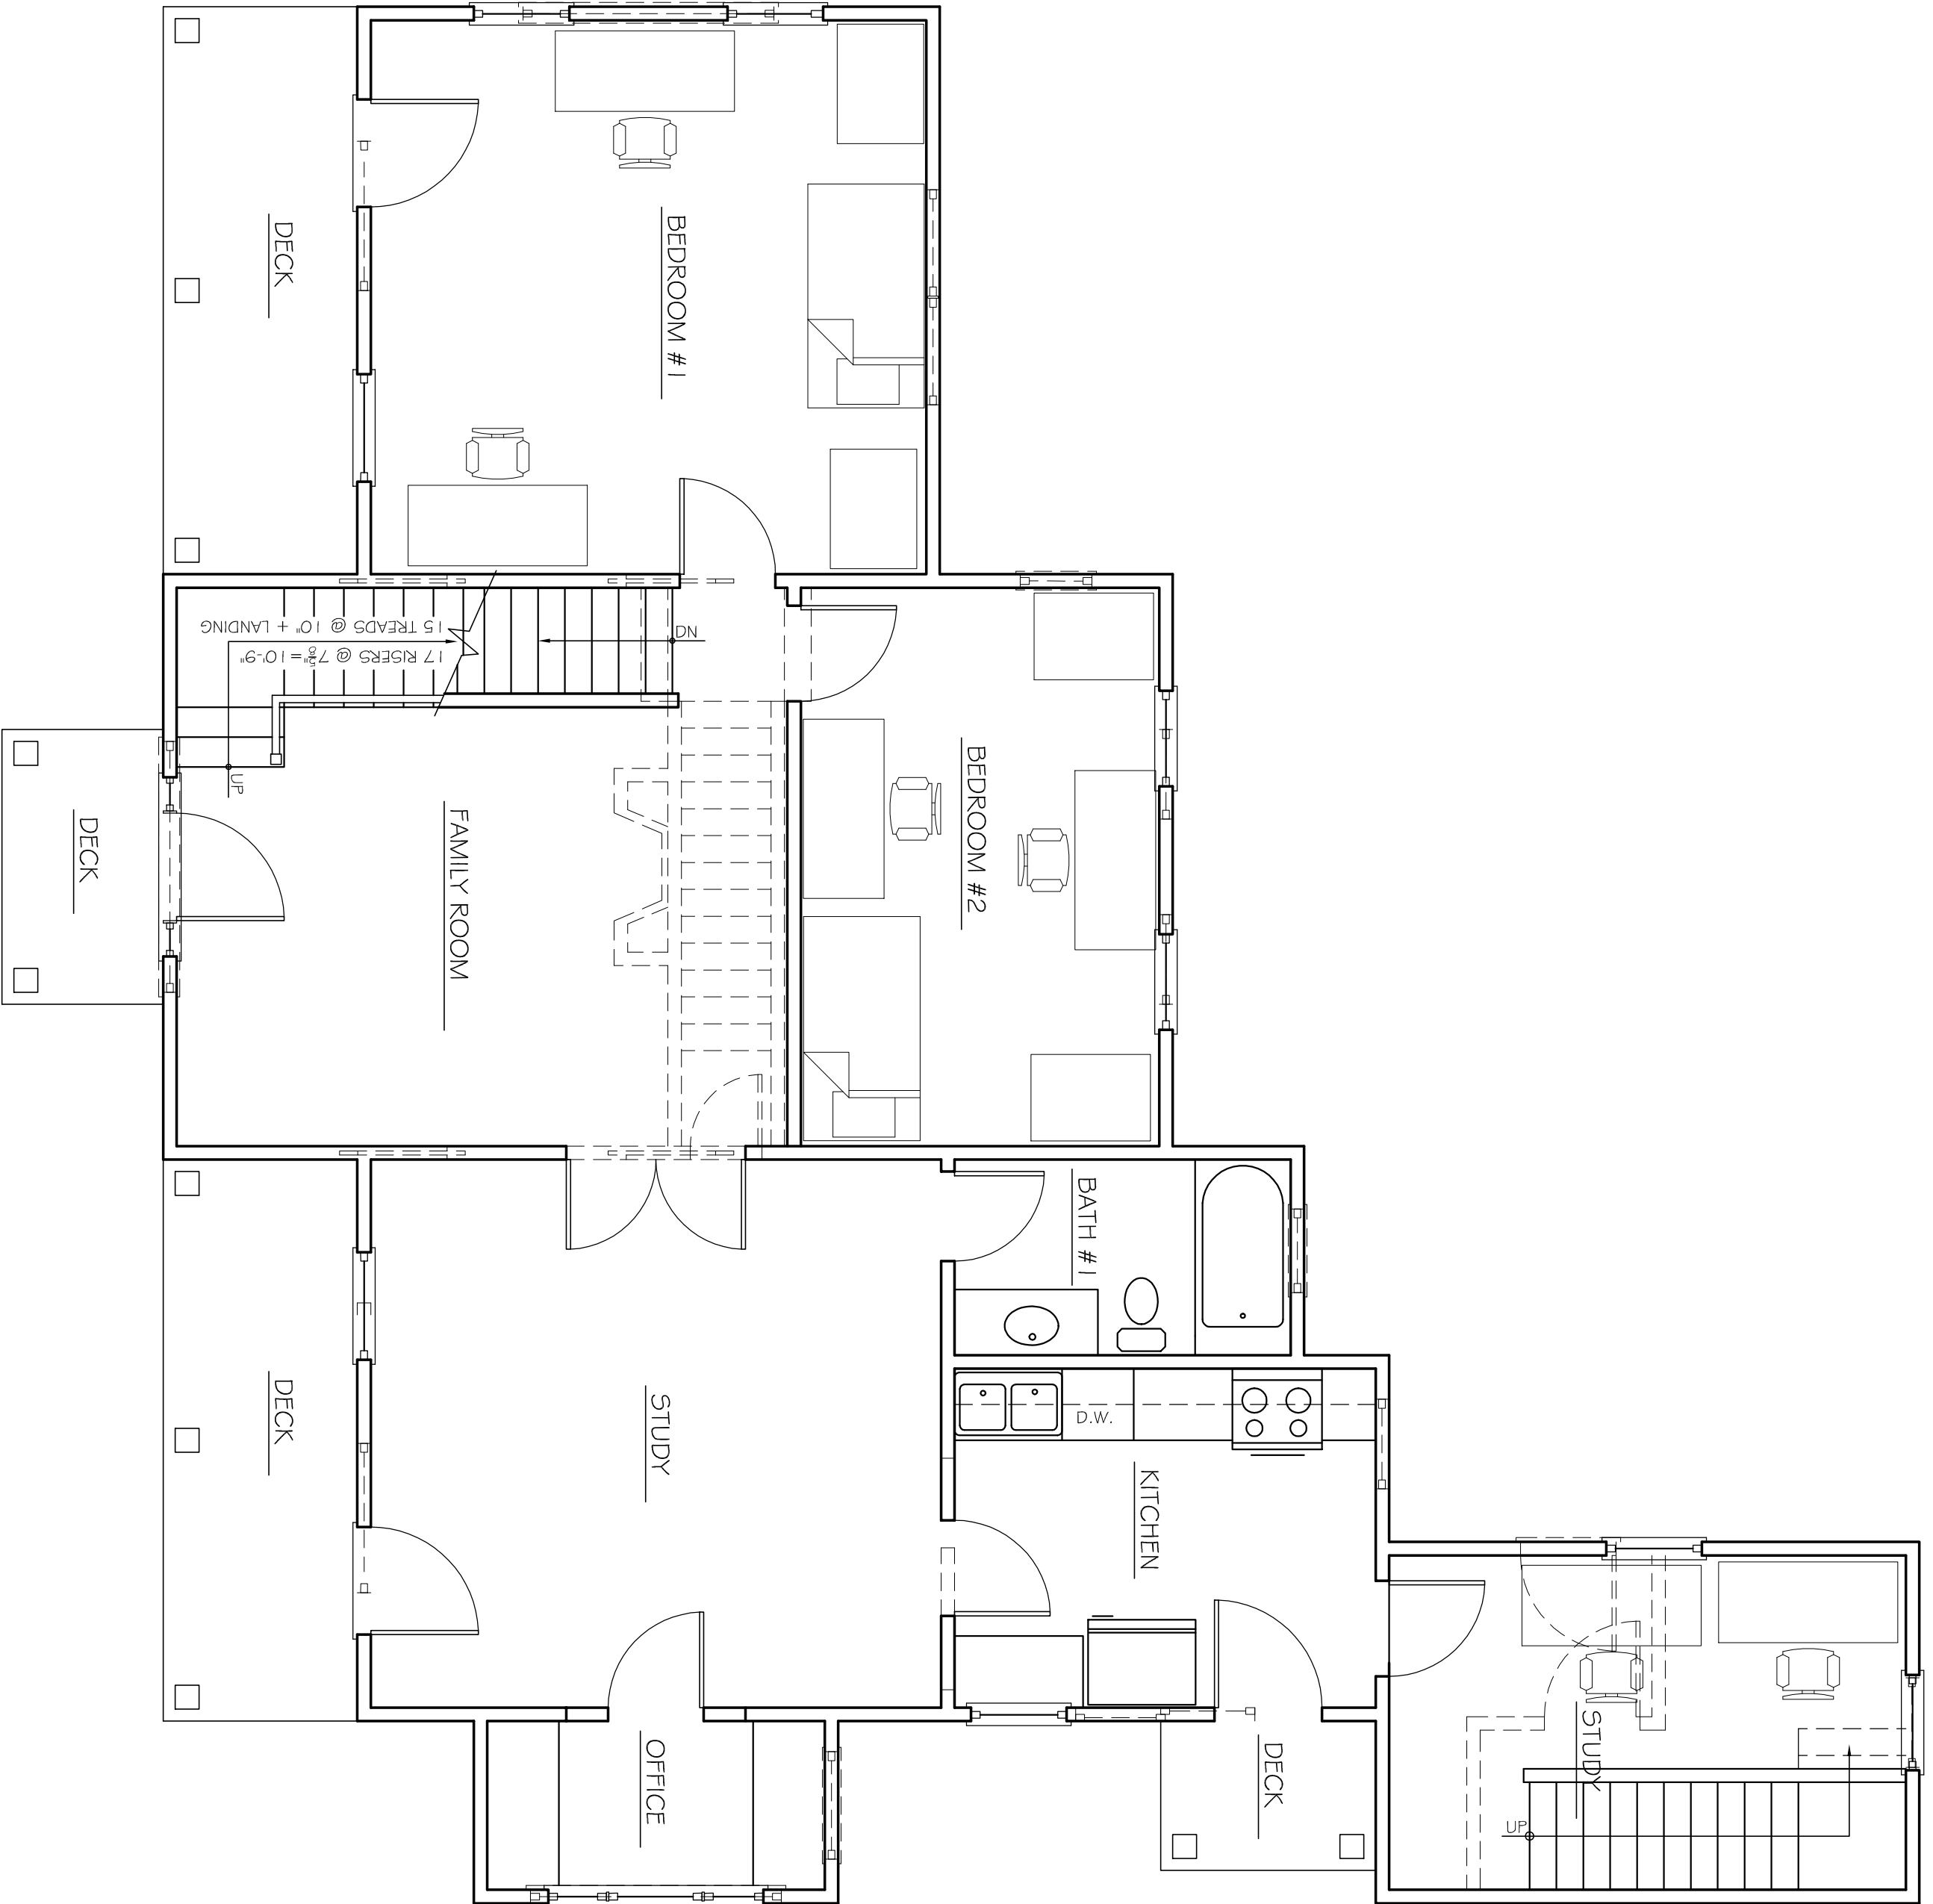

FIRST FLOOR PLAN

SCALE 1/4" = 1'-0"