


WAGNER

ARCHITECTURE

54 INDIANA AVENUE
VALPARAISO, IN 46383
TEL. 219-531-2468
FAX 219-531-0008

© 2018 WAGNER ARCHITECTURE
WAGNER ARCHITECTURE RETAINS ALL
COPYRIGHTS, STATUTORY AND COMMON LAW,
REGARDING THESE DRAWINGS. THESE DRAWINGS
MAY NOT BE MODIFIED, REPRODUCED OR
COPIED IN ANY FORM, OR TRANSFERRED TO
ANY THIRD PARTY WITHOUT THE EXPRESSED
WRITTEN CONSENT OF WAGNER ARCHITECTURE.

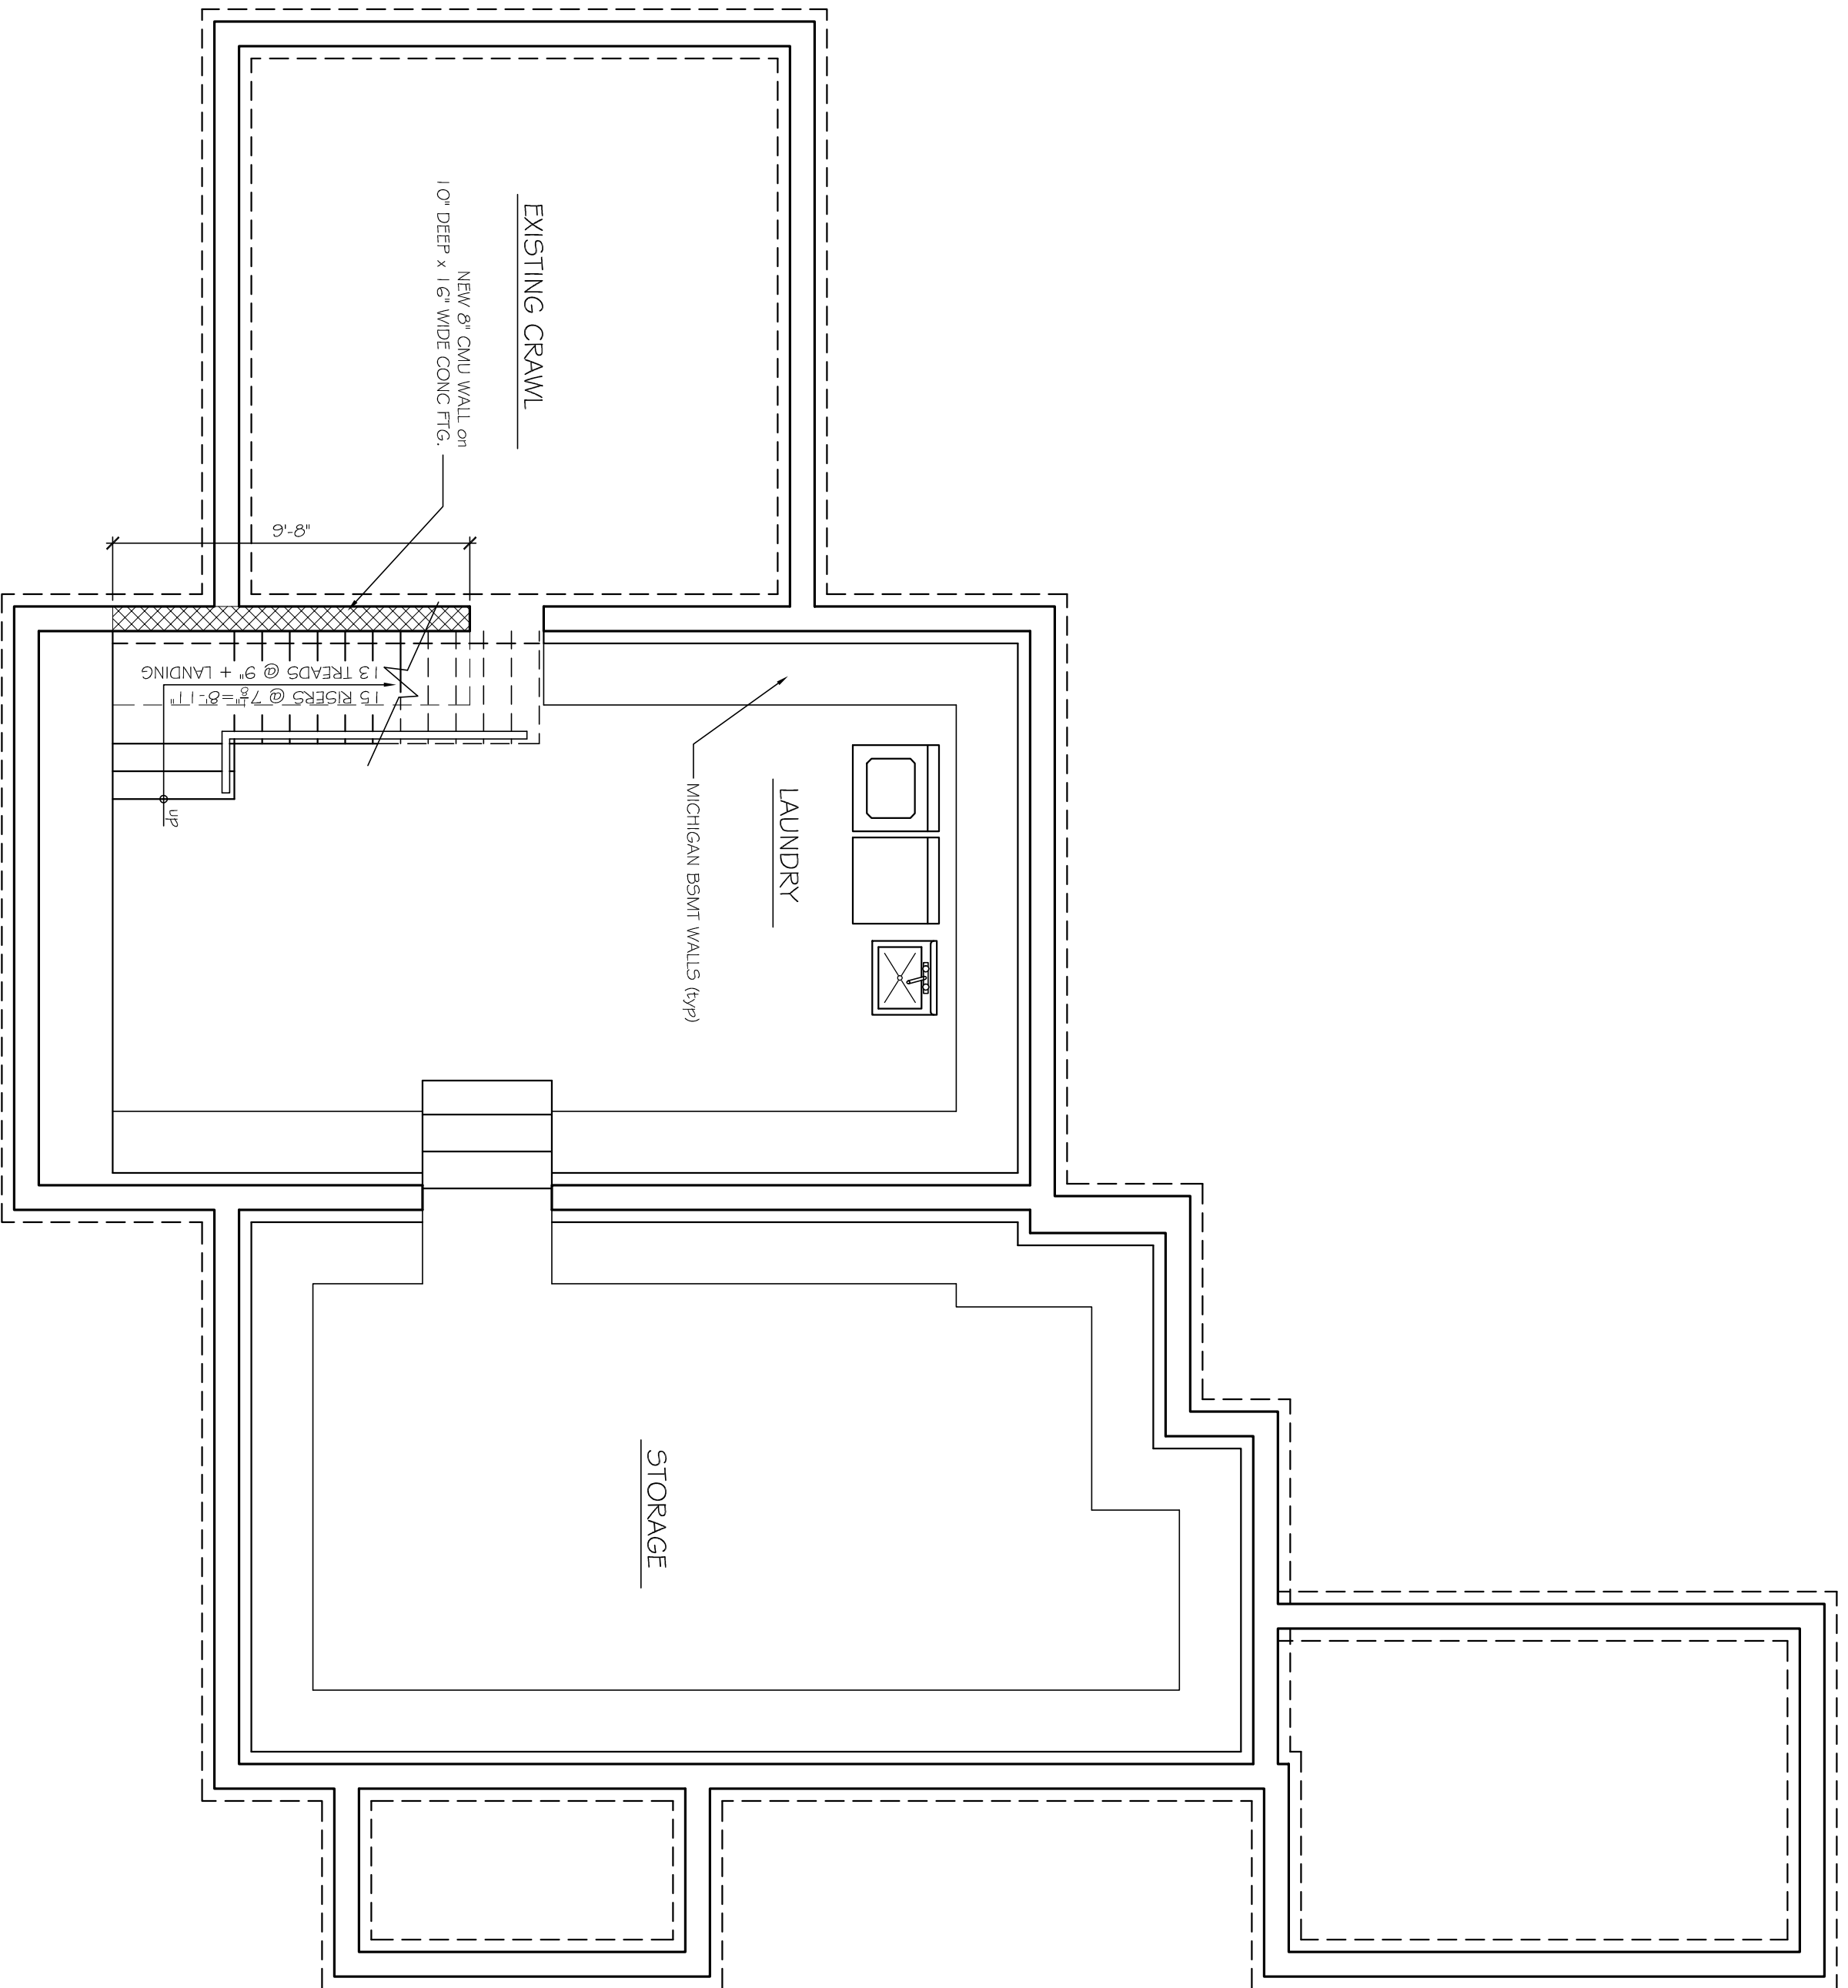

LOWER LEVEL FLOOR PLAN

FRATERNITY HOUSE
SIGMA PI FRATERNITY

803 BROWN STREET

VALPARAISO, IN

TITLE:
LOWER LEVEL PLAN

NO.	DATE	ISSUED FOR
1	2/18/18	OWNER REVIEW
PROJECT #:		
SHEET:		
DRAWN BY:		
REVIEWED BY:		
SCALE:		

S.1